
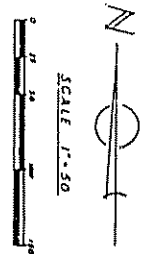


79 ACRES
ARLINGTON ACRES NORTH
PHASE II SECTION 1

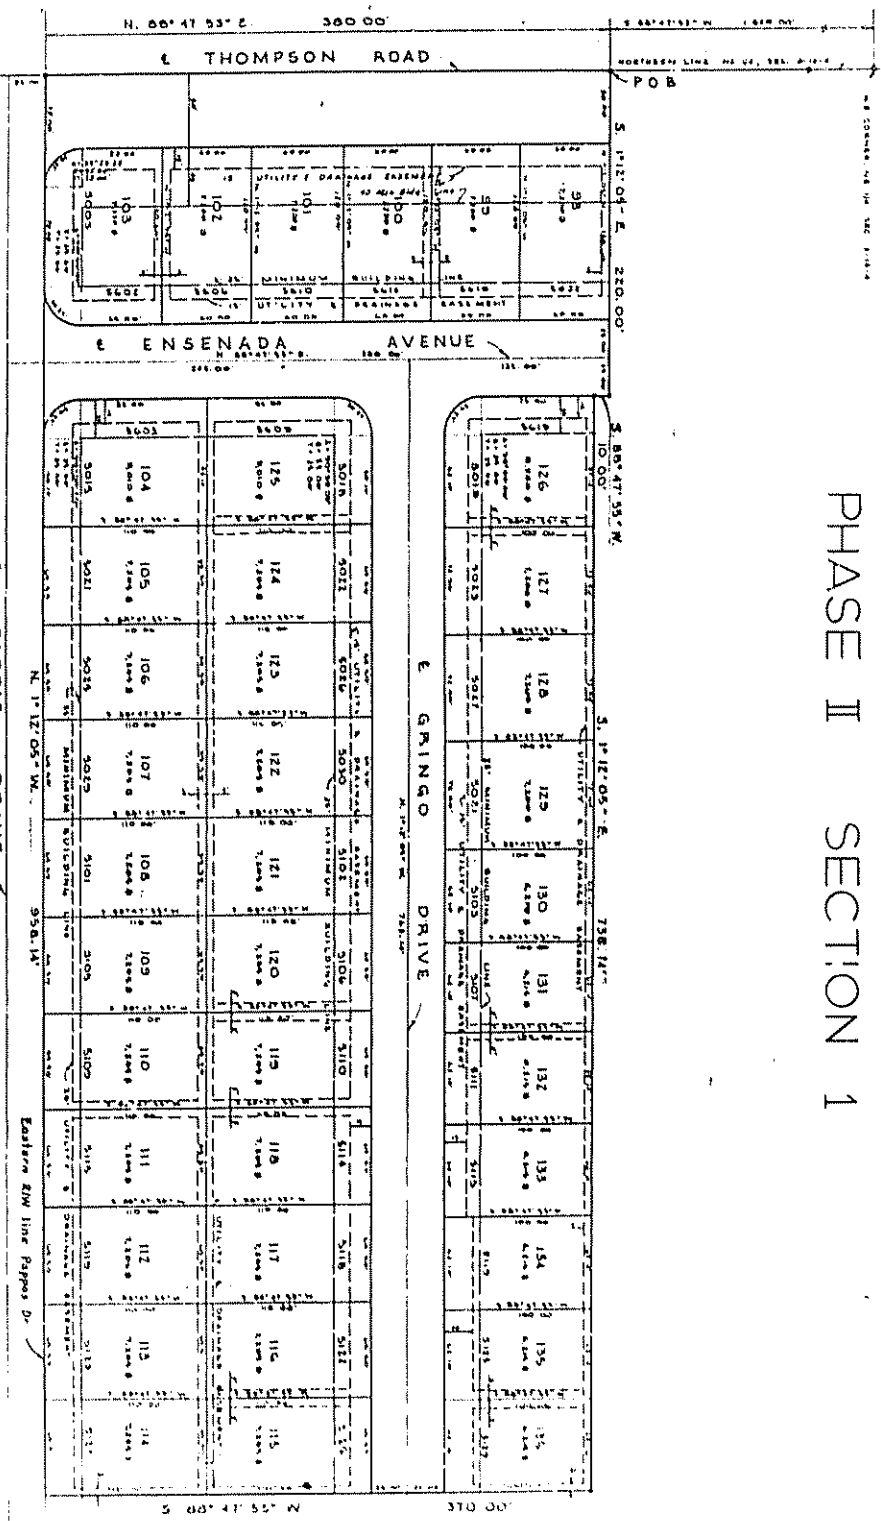

MARCH, 1978

79 ACRES

Sheet 1 of 2

772102-A

PLANNING COMMISSION AND ZONING BOARD

PLANNING COMMISSION AND ZONING BOARD

VOID ... RECORDED
4-12-80

79 60612
JUNE APPROVAL
PLANNING COMMISSION
APPROVED FOR THE BOARD
DATE: 4/12/80









Not a Notary
