


and Alley East of West Street  
West of Steam St. see P.L.R. 1000 107

21-39 see Plat

the 1st Alley West of  
R.A. 19 Page 378.  
Key E of East Side of Steam St.  
P.L.R. 577 Page 247

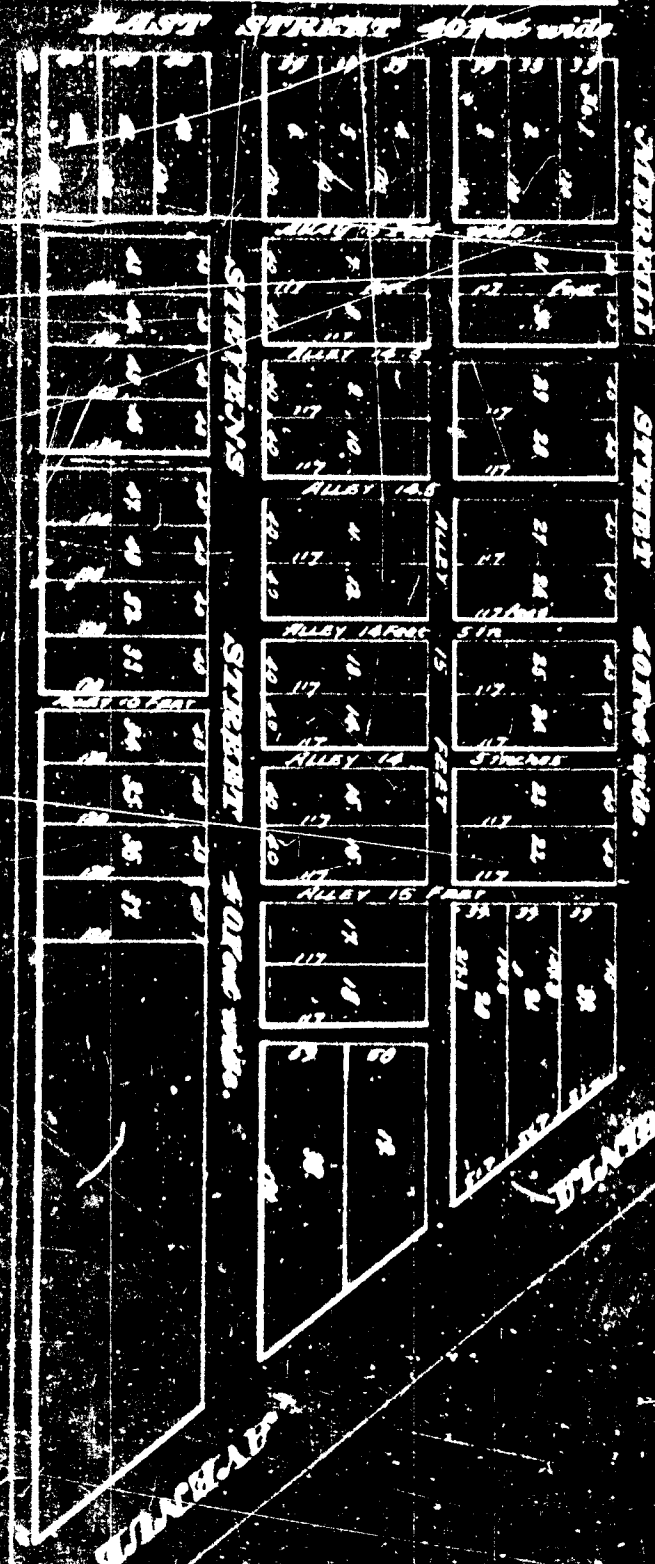


in agreement of  
page 210

part of the second Alley East of East Street  
to 1st Alley North of Stearns St. see T.L.R. 446. p. 359

vicinity of lots 30-31-39 see plat  
N 16 page 60

vicinity of a part of the 1st Alley North of  
East St. see T.L.R. 479 page 328.

vicinity of the second 2nd Alley E of East St. see  
to Stearns St. see T.L.R. 577 page 247

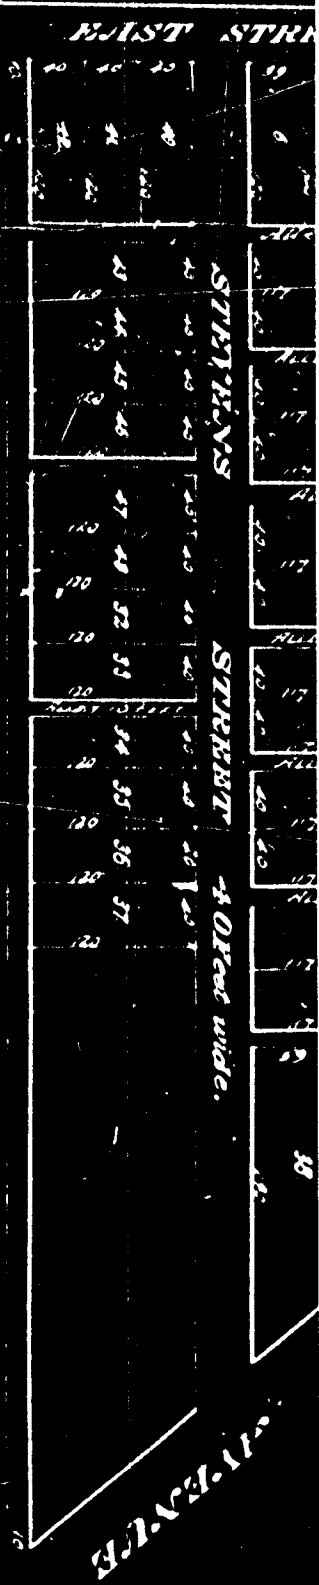

Grant Colburn, and Margaret & Catherine and Thomas of the town of New York  
 City, do hereby certify that the following is a true and correct copy of the

original as filed in the Court of Chancery in the County of New York, in the  
 case of the estate of the late John C. ... the ... of the  
 said estate, and which was filed in the Court of Chancery in the County of New York  
 on the ... day of ... A.D. 1864, at New York City.

Joseph ...  
 Charles ...

In witness whereof, I, Alexander ... Clerk of the Court of Chancery in the County of New York, do hereby certify that the  
 foregoing is a true and correct copy of the original as filed in the Court of Chancery in the County of New York  
 on the ... day of ... A.D. 1864, at New York City.

A. G. ...

Witness my hand and seal this 11th day of June, 1864.