



North Line of Northwest 1/4 of Section 29, Township 16 North, of Range 3 East

Note: 10' Radius at All Property Line Corners of Corner Lots of All Street Intersections

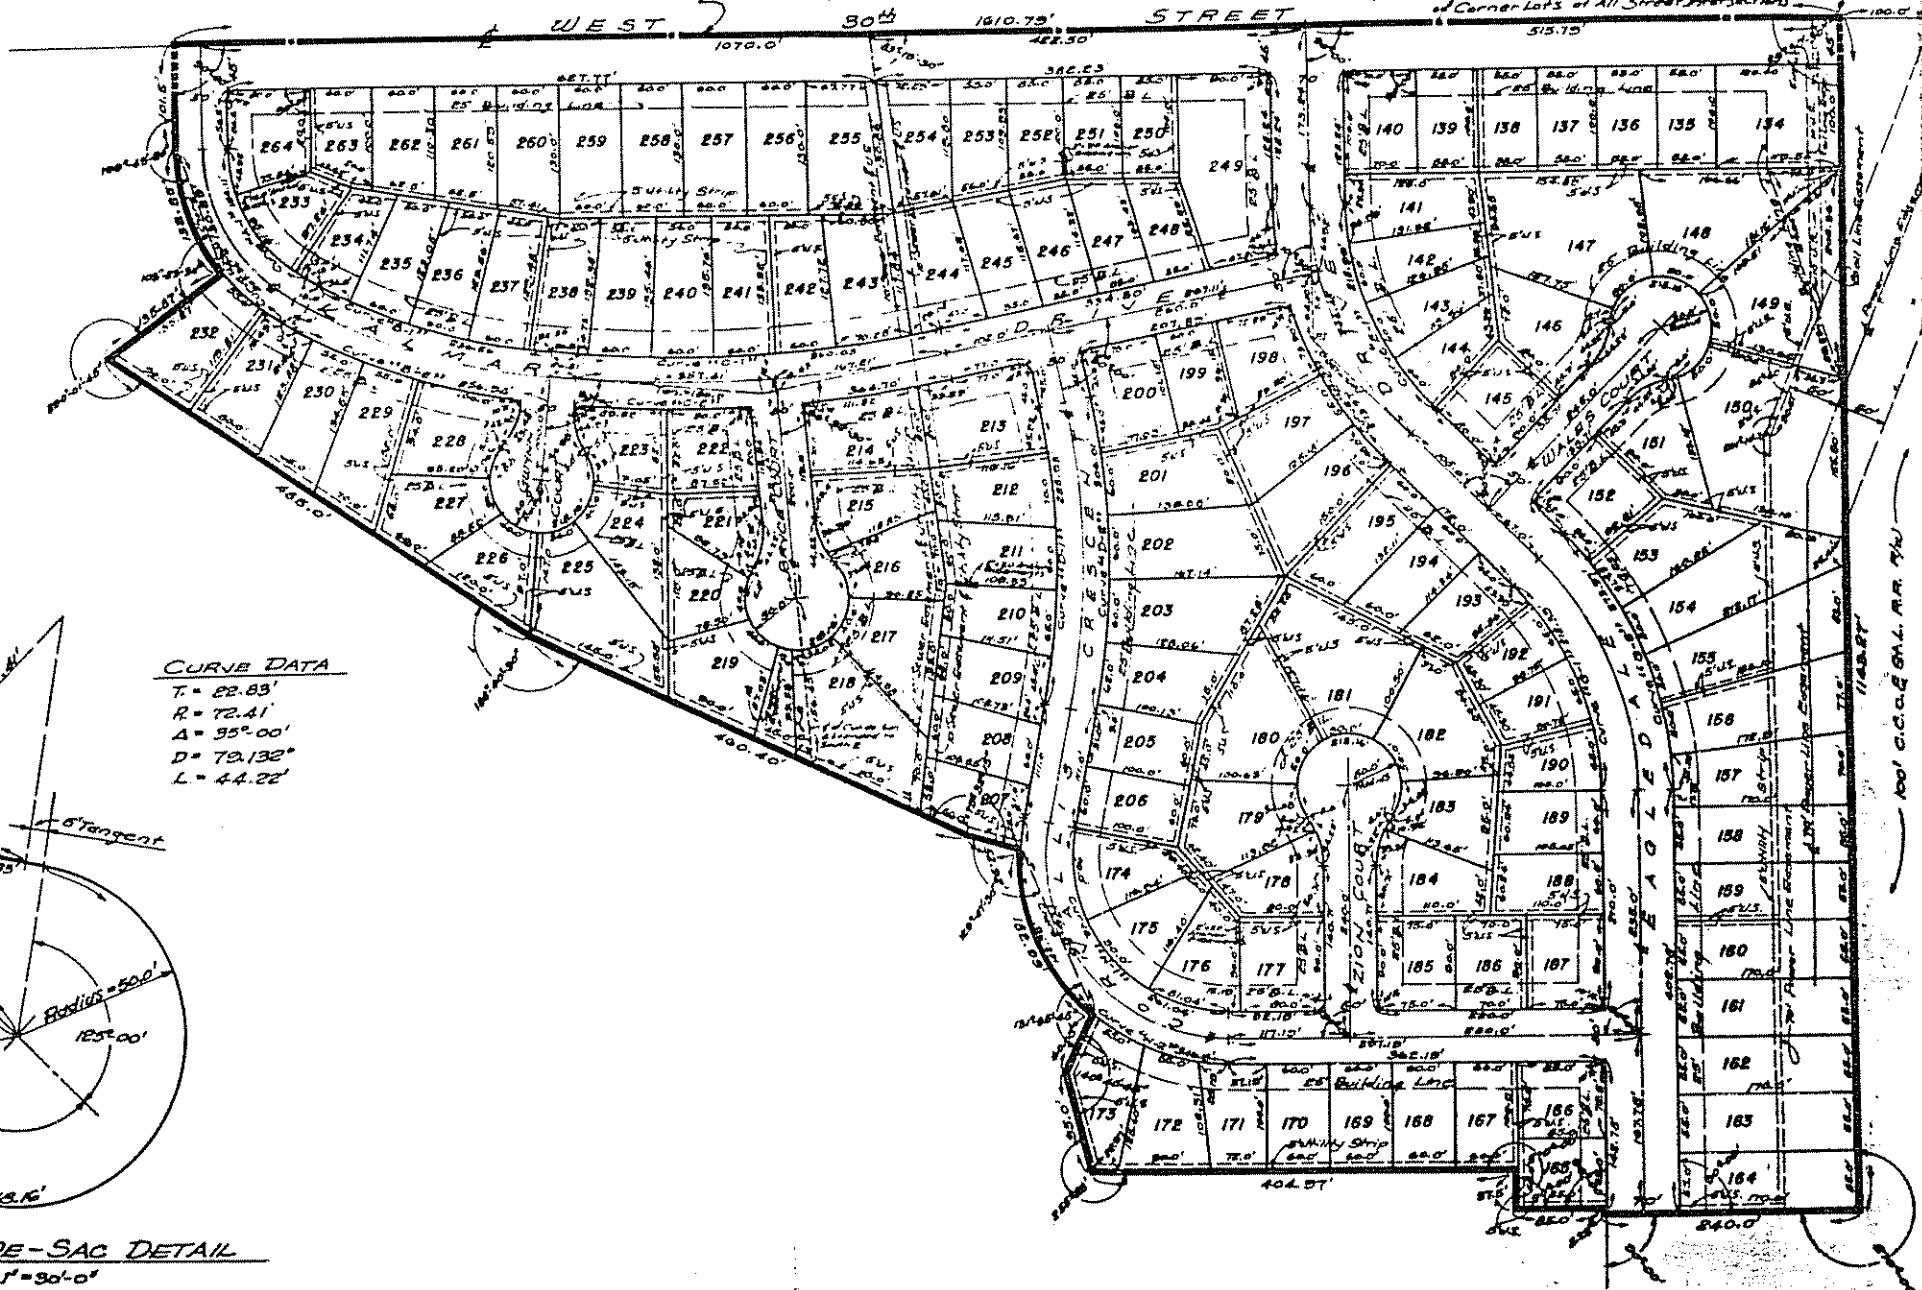

Scale 1" = 100'-0"

CURVE DATA
 T = 22.83'
 R = 72.41'
 A = 95° 00'
 D = 73.132°
 L = 44.22'

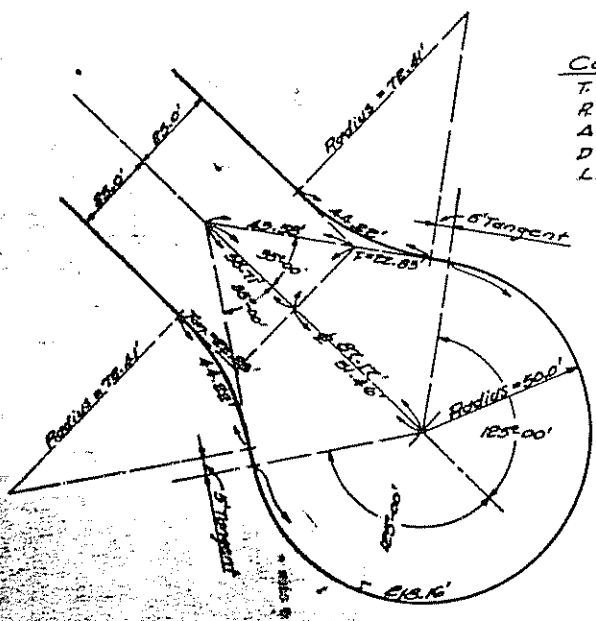


TYPICAL CUL-DE-SAC DETAIL
 Scale 1" = 30'-0"

E A G L E D A L E

S E C O N D S E C T I O N

Page 44

Place of Beginning
Also Southeast Corner of "EAGLEDALE First Section"

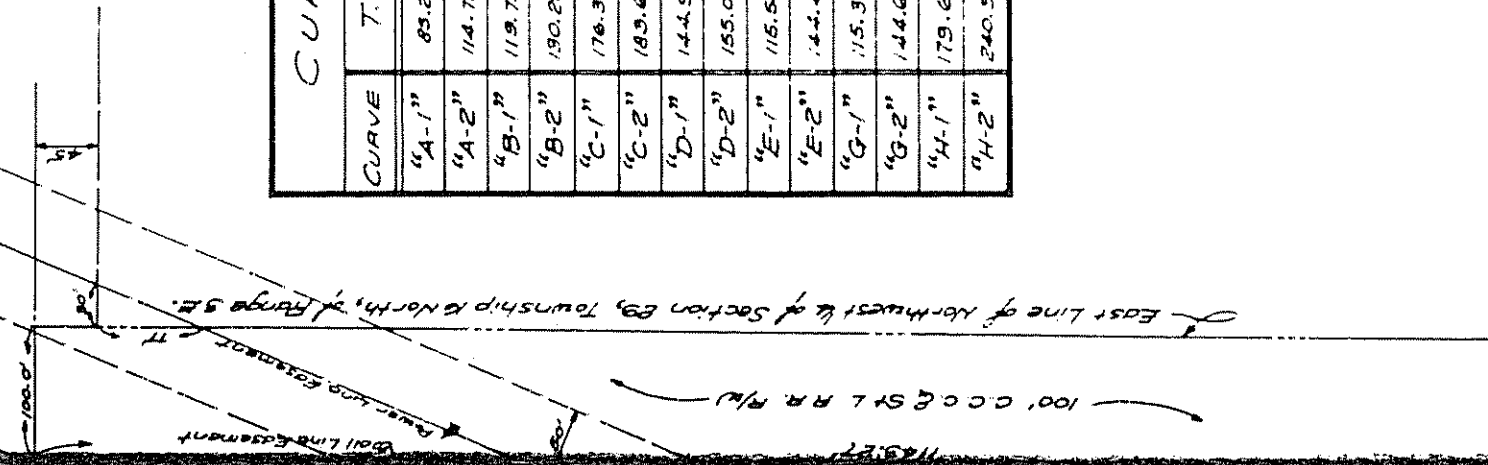

CURVE DATA

CURVE	T.	R.	Δ	D.	L.
"A-1"	83.27	144.76	61°00'	33.482'	154.11'
"A-2"	114.72	194.76	61°00'	29.420'	207.34'
"B-1"	119.75	570.69	23°43'5"	70.040'	236.26'
"B-2"	190.25	620.69	23°43'16"	9.232'	256.94'
"C-1"	176.31	1194.59	16°47'30"	4.797'	350.03'
"C-2"	183.69	1244.59	16°47'30"	4.004'	364.70'
"D-1"	144.91	712.28	23°00'	8.044'	285.93'
"D-2"	155.08	762.28	23°00'	7.516'	306.01'
"E-1"	115.50	278.85	45°00'	20.544'	219.93'
"E-2"	142.45	349.95	45°00'	6.425'	273.97'
"G-1"	115.33	275.05	45°29'30"	20.830'	218.39'
"G-2"	144.67	345.08	45°17'30"	16.604'	273.97'
"H-1"	179.66	148.08	10°50'30"	18.035'	260.21'
"H-2"	240.53	108.08	10°50'30"	15.117'	440.18'

