

860084740


RE-PLAT OF SHENANDOAH SECTION 35,  
AND A PART OF THE NORTHWEST QUARTER OF SECTION 35,  
AND A PART OF THE WEST HALF OF THE NORTHWEST QUARTER OF  
SECTION 36, ALL IN TOWNSHIP 15 NORTH, RANGE 2 EAST, MARION CO., IND.

A SUBDIVISION OF PART OF THE NORTHWEST QUARTER OF SECTION 35,  
AND A PART OF THE WEST HALF OF THE NORTHWEST QUARTER OF  
SECTION 36, ALL IN TOWNSHIP 15 NORTH, RANGE 2 EAST, MARION CO., IND.

THIS INSTRUMENT PREPARED BY  
ORA W. BEST, R.L.S. AND IS A RE-  
PLAT OF SHENANDOAH SECTION ONE  
ERRONEOUSLY RECORDED MARCH 11, 1985  
IN 85-0017406

RECORDED FOR RECORD  
BY CLAYTON  
RECORDED FOR MARION CO.  
SEP 3 3 03 PM '85  
DENOTES 1/2" RE-BAR SET  
0000 = ADDRESS  
OLD LOT LINE OF  
INST # 85-0017406

SCALE:  
1" = 50'

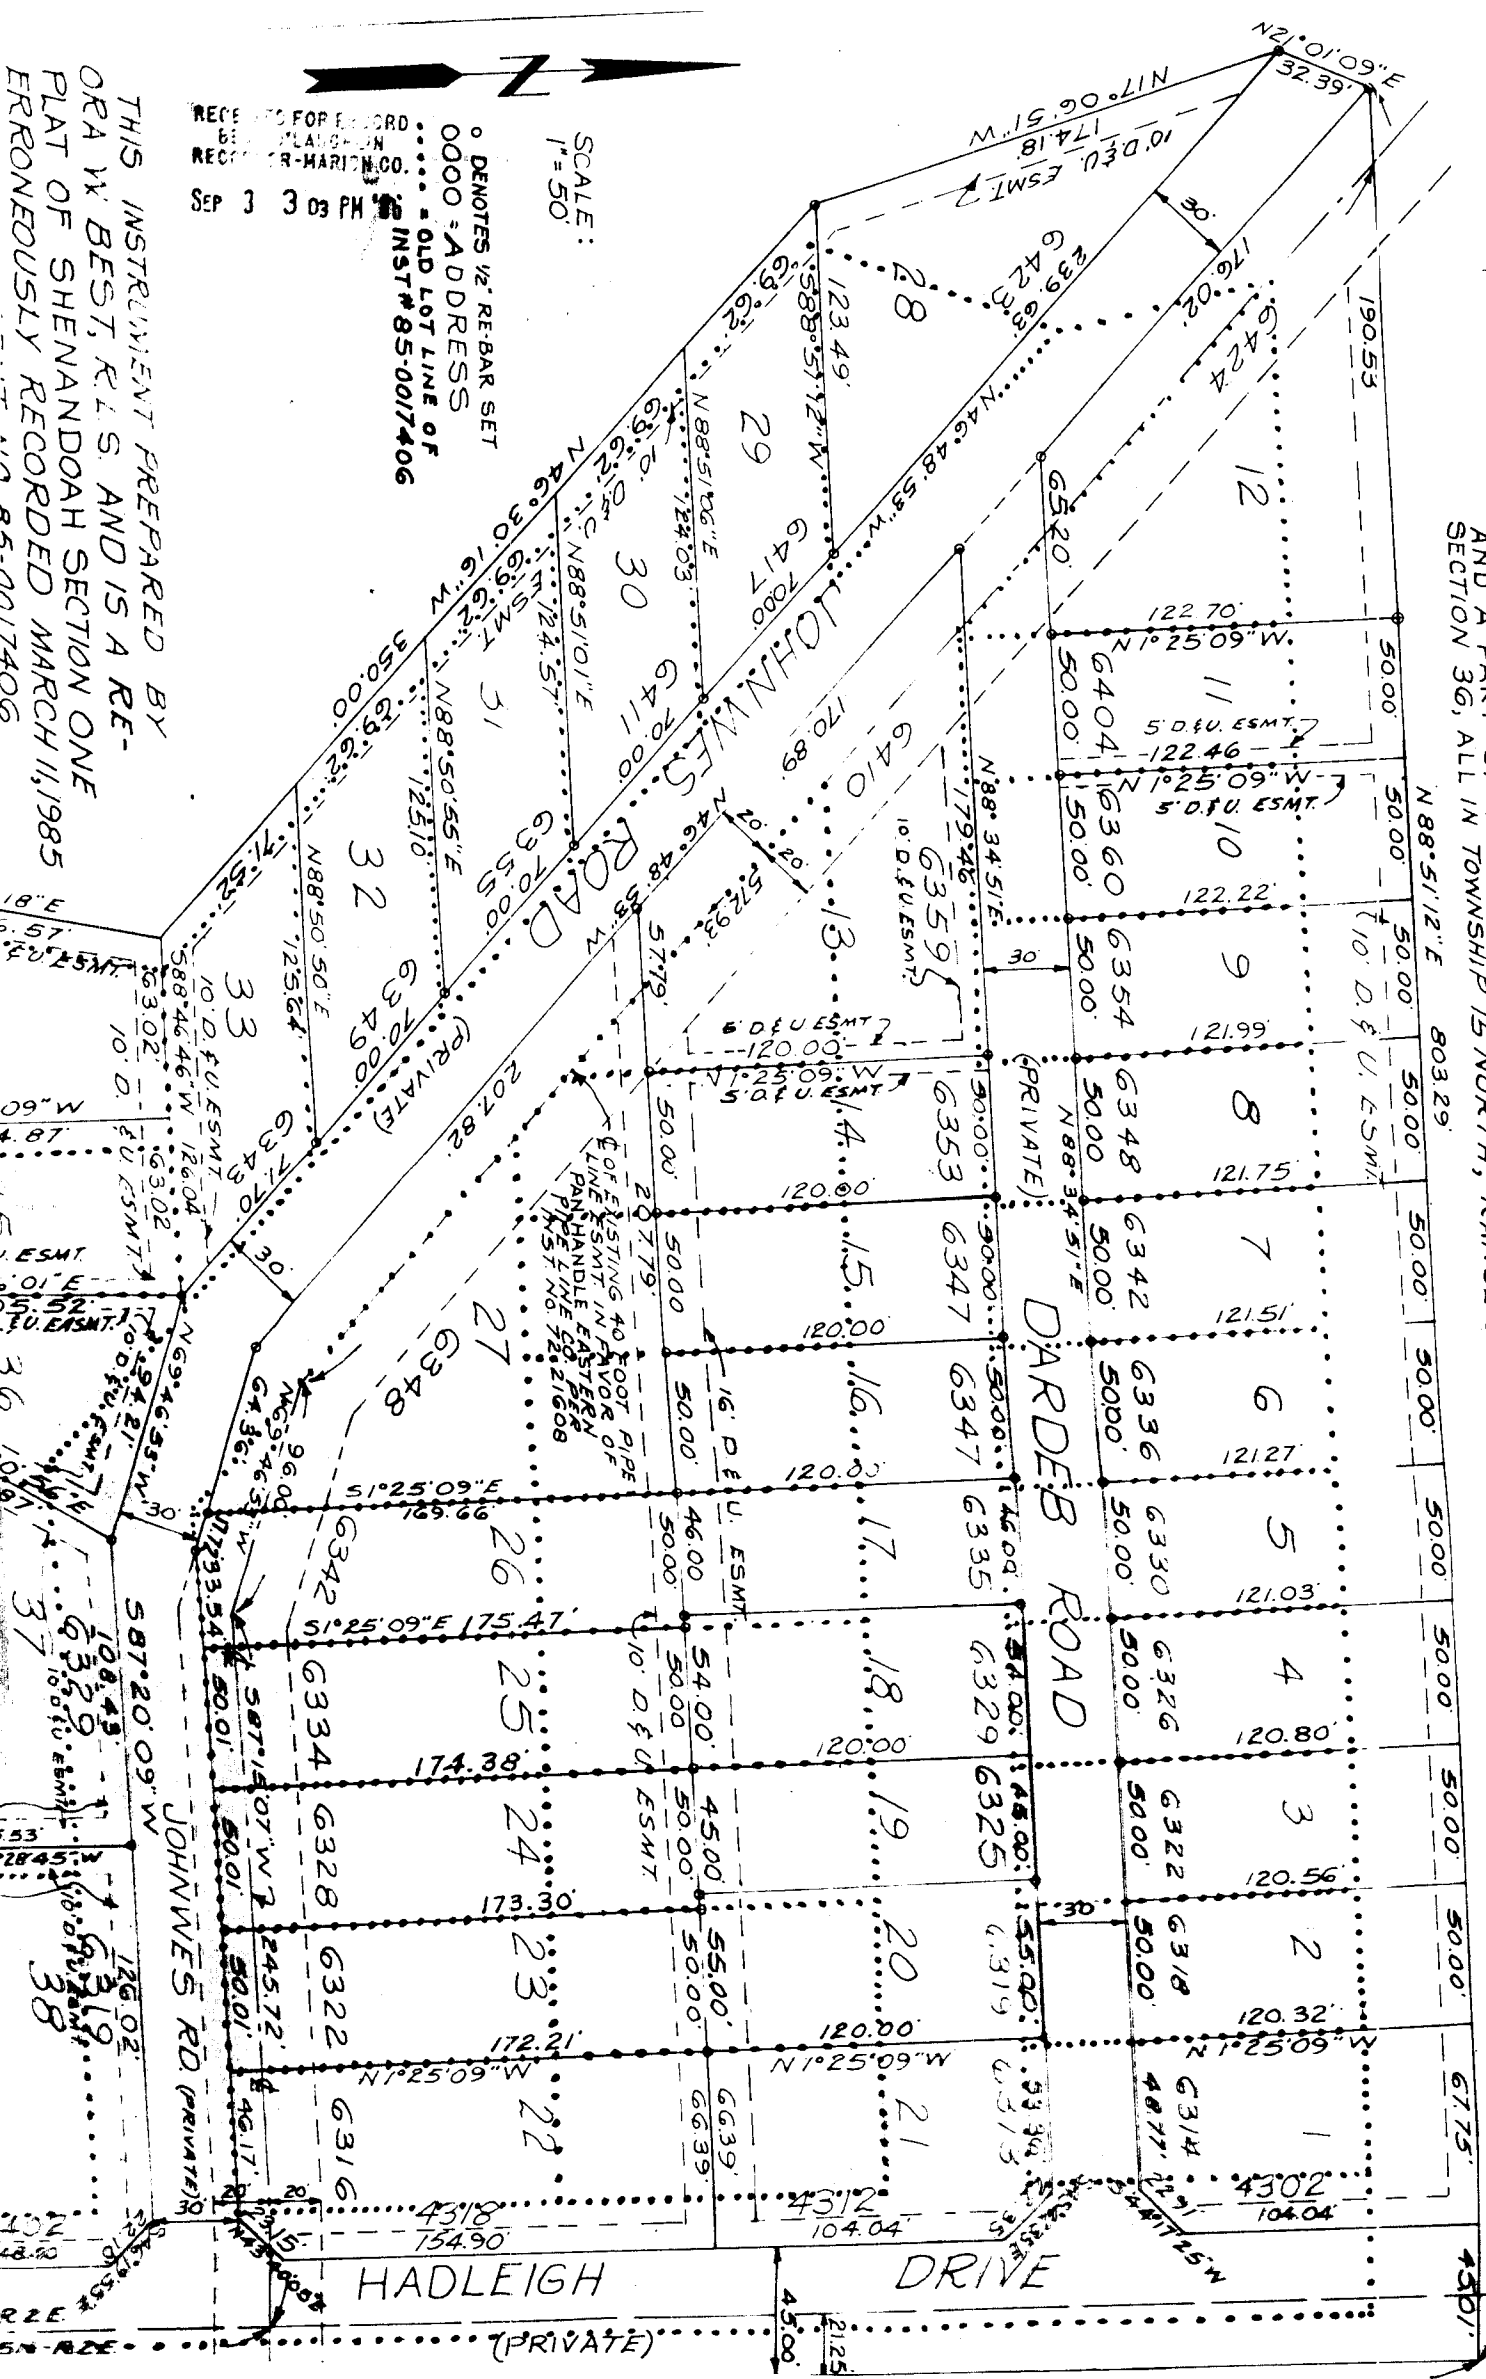


THIS INSTRUMENT PREPARED BY  
 ORA W. BEST, R.L.S. AND IS A RE-  
 PLAT OF SHENANDOAH SECTION ONE  
 ERKONEDUSKY RECORDED MARCH 11, 1985  
 AS INSTRUMENT NO. 85-0017406

CERTIFIED AUG. 30, 1986

*Oran W. Best*

ORA W. BEST, R.L.S. - 50202

PLAT NO. 85-0017406 VACATED  
 BY PLAT NO. 86-0018313  
 AS HEREBY RECORDED.

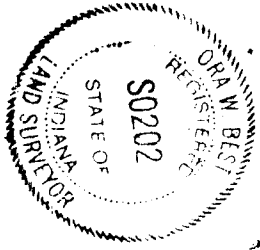

APPROVED THIS 3RD DAY OF September 1986  
 CLERK OF TOWNSHIP  
*Charles J. Coleman*

SEE SHEET 2 OF 2 FOR  
 LEGAL DESCRIPTION AND FOR THE  
 RESTRICTIONS AND COVENANTS

SEPT 3 86

